


South Elevation

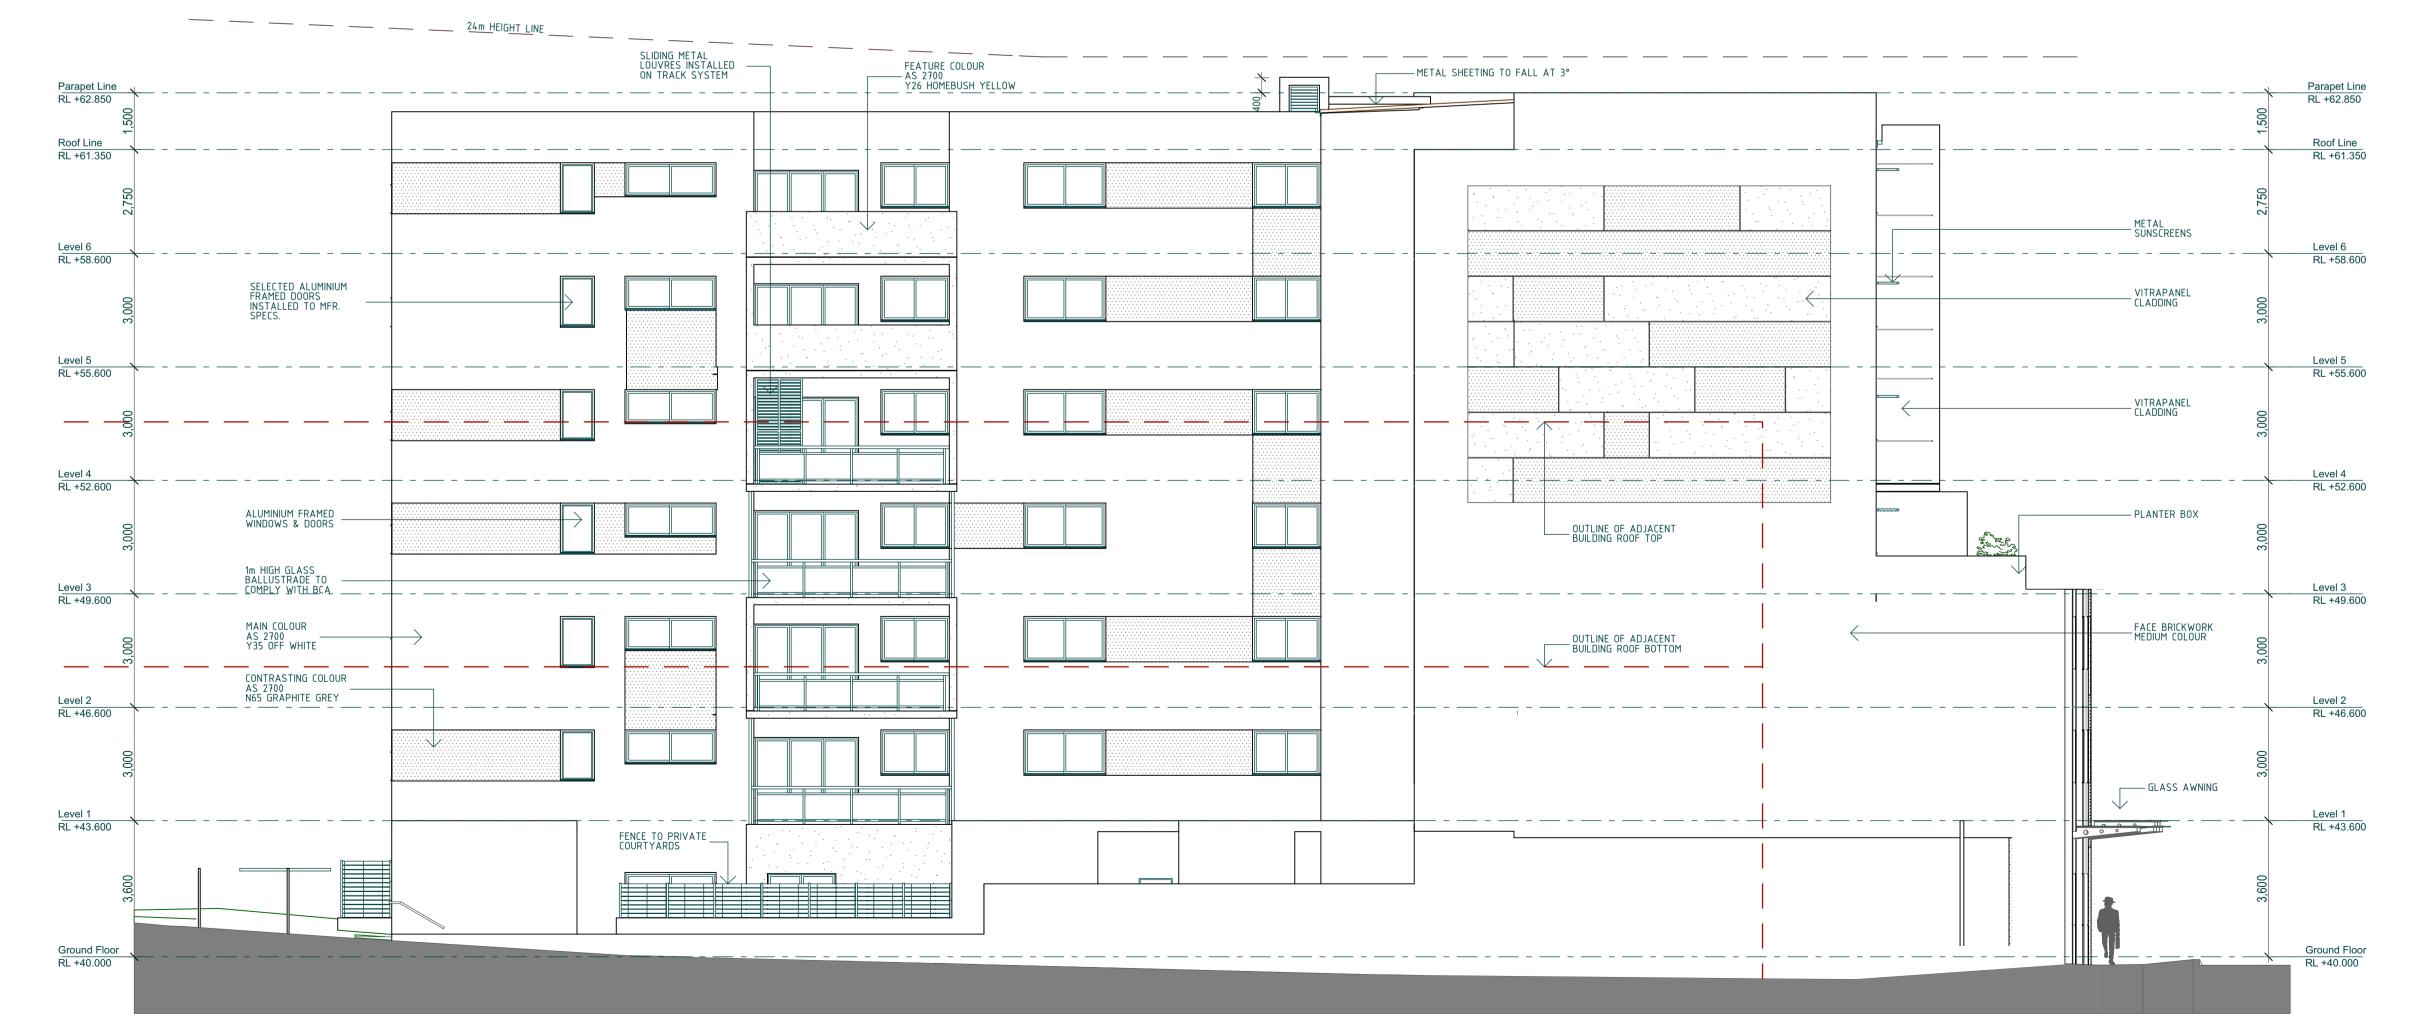

East Elevation

1:100

GENERAL NOTES

1. ALL DIMENSIONS AND FLOOR AREAS ARE TO BE
VERIFIED BY BUILDER PRIOR TO THE COMMENCEMENT OF
ANY BUILDING WORK. ANY DISREPANCIES ARE TO BE
CONFIRMED BY THE DESIGNER.

2. LEVELS SHOWN ARE APPROXIMATE UNLESS
ACCOMPANIED BY REDUCED LEVELS BY A REGISTERED
SURVEYOR.

3. FIGURED DIMENSIONS ARE TO BE TAKEN IN
PREFERENCE TO SCALING

3. FIGURED DIMENSIONS ARE TO BE TAKEN IN PREFERENCE TO SCALING.

4. ALL BOUNDARY CLEARANCES MUST BE VERIFIED BY THE SURVEYOR PRIOR TO THE COMMENCEMENT OF ANY BUILDING WORK.

5. WHERE ENGINEERING OR HYDRAULIC DRAWINGS ARE REQUIRED, SUCH MUST TAKE PREFERENCE TO THIS DRAWING.

ARE REQUIRED, SUCH MUST TAKE PREFERENCE TO THIS DRAWING.

6. STORMWATER TO BE CONNECTED AND DISCHARGED TO COUNCIL'S REQUIREMENTS AND TO AS 3500.3-1990.

7. ALL SERVICES TO BE LOCATED AND VERIFIED BY THE BUILDER WITH THE RELEVANT AUTHORITIES PRIOR TO THE COMMENCEMENT OF ANY BUILDING WORK.

8. ALL DIMENSIONS TO BE VERIFIED BY BUILDER/ REGISTERED SURVEYOR ON SITE PRIOR TO CONSTRUCTION COMMENCING.

REGISTERED SURVEYOR ON SITE PRIOR TO CONSTRUCTI COMMENCING.

9. ALL DEMOLITION AND REMOVAL WORK TO BE CARRIED OUT WITH APPROVED WASTE MANAGEMENT PLAN AND IN ACCORDANCE WITH COUNCIL'S REQUIREMENTS & D.A. CONDITIONS.

12/10/15 JE 29/09/15 JE 24/08/15 JE 20/07/15 JE date app'd 01 ISSUE FOR CC C GENERAL UPDATE B ISSUE FOR COORDINATION 16 dunlop street north parramatta nsw 2151 **p** 02 9630 9911 **f** 02 9630 9922 m 043 111 777 www.designcorp.com.au Project HENRY'S APARTMENTS at 14 Henry St Penrith NSW 2750 ANRAY DEVELOPMENTS PTY LTD South & East Elevations 12/10/2015 project number 2015-152 FOR CONSTRUCTION CERTIFICATE

