


North Elevation
1:100

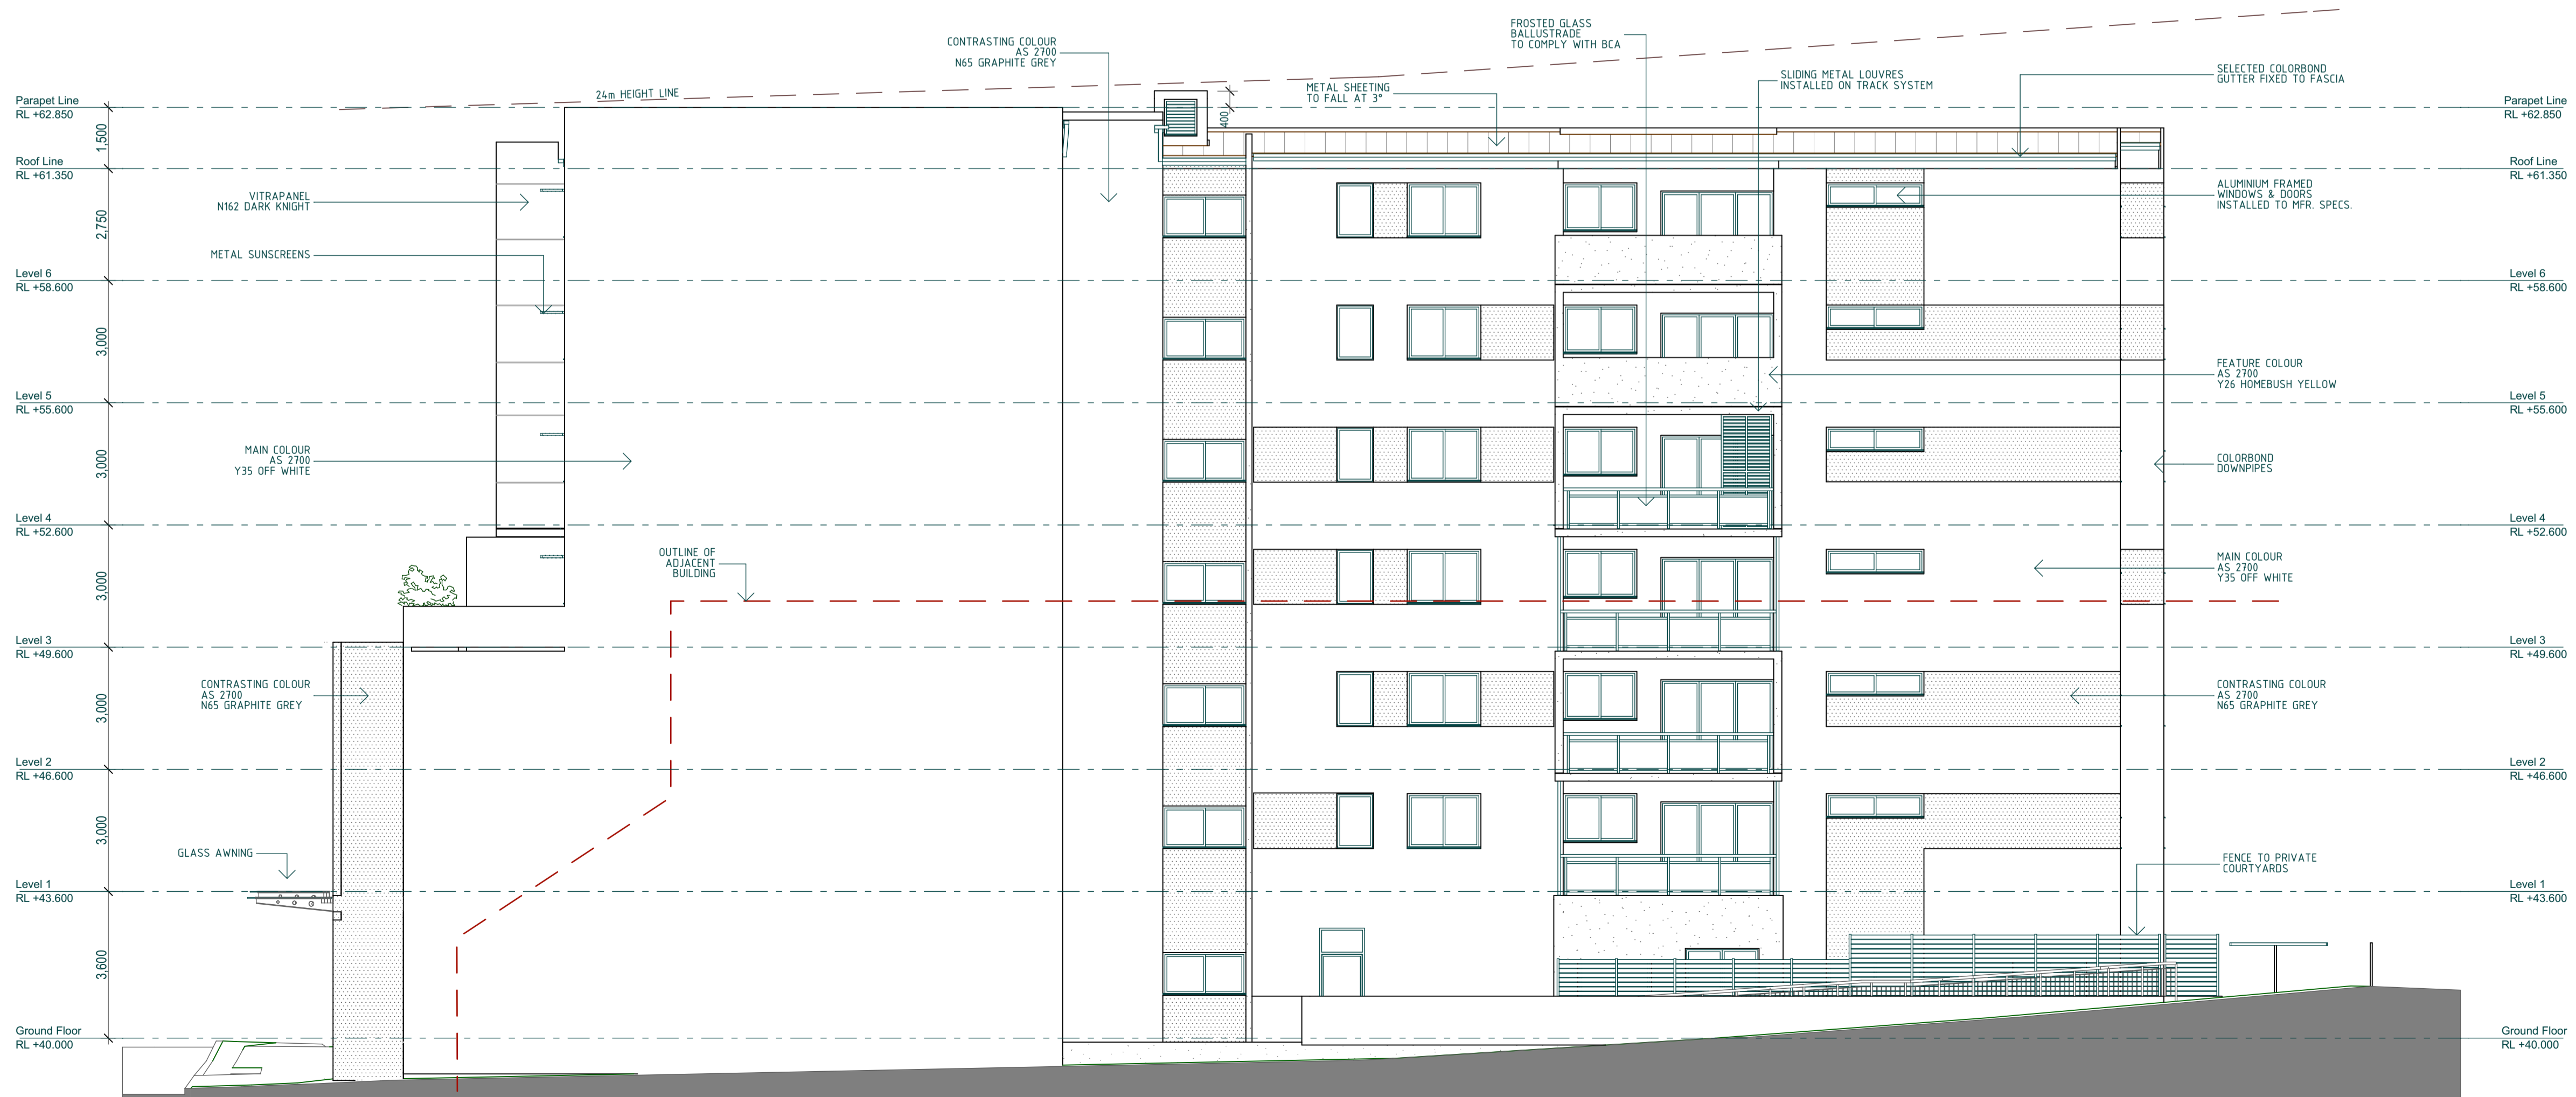

West Elevation
1:100

- GENERAL NOTES
1. ALL DIMENSIONS AND FLOOR AREAS ARE TO BE VERIFIED BY BUILDER PRIOR TO THE COMMENCEMENT OF ANY BUILDING WORK. ANY DISCREPANCIES ARE TO BE CONFIRMED BY THE DESIGNER.
 2. LEVELS SHOWN ARE APPROXIMATE UNLESS ACCOMPANIED BY REDUCED LEVELS BY A REGISTERED SURVEYOR.
 3. FIGURED DIMENSIONS ARE TO BE TAKEN IN PREFERENCE TO SCALING.
 4. ALL BOUNDARY CLEARANCES MUST BE VERIFIED BY THE SURVEYOR PRIOR TO THE COMMENCEMENT OF ANY BUILDING WORK.
 5. WHERE ENGINEERING OR HYDRAULIC DRAWINGS ARE REQUIRED, SUCH MUST TAKE PREFERENCE TO THIS DRAWING.
 6. STORMWATER TO BE CONNECTED AND DISCHARGED TO COUNCIL'S REQUIREMENTS AND TO AS 3500.3-1990.
 7. ALL SERVICES TO BE LOCATED AND VERIFIED BY THE BUILDER WITH THE RELEVANT AUTHORITIES PRIOR TO THE COMMENCEMENT OF ANY BUILDING WORK.
 8. ALL DIMENSIONS TO BE VERIFIED BY BUILDER/REGISTERED SURVEYOR ON SITE PRIOR TO CONSTRUCTION COMMENCING.
 9. ALL DEMOLITION AND REMOVAL WORK TO BE CARRIED OUT WITH APPROVED WASTE MANAGEMENT PLAN AND IN ACCORDANCE WITH COUNCIL'S REQUIREMENTS & D.A. CONDITIONS.

rev	description	date	app'd
02	GENERAL UPDATE	19/05/17	JE
01	ISSUE FOR CC	12/10/15	JE
D	ENTRANCE AREA UPDATED	28/09/15	JE
C	ENTRY STEP RAMP AMENDED	02/09/15	JE
B	ISSUE FOR COORDINATION	24/08/15	JE
A	ISSUE FOR COORDINATION	20/07/15	JE

16 dunlop street
north paramatta new 2151
p 02 9630 9911
f 02 9630 9922
m 043 111 777
www.designcorp.com.au
nominated architect - pnr 61-sabbagh 8707

project HENRY'S APARTMENTS
at 14 Henry St Penrith NSW 2750
client ANRAY DEVELOPMENTS PTY LTD

date	checked	approved	scale	revision
19/05/2017	JS	JE	1:100	02
project number	2015-152			

FOR CONSTRUCTION CERTIFICATE

This document is COPYRIGHT and the property of DESIGNCORP ARCHITECTS PTY LTD. It is not to be retained, copied or used without the prior written permission of the author.

All dimensions must be checked on-site prior to the commencement of any works. Any discrepancies are to be brought to the attention of DESIGNCORP ARCHITECTS PTY LTD.